
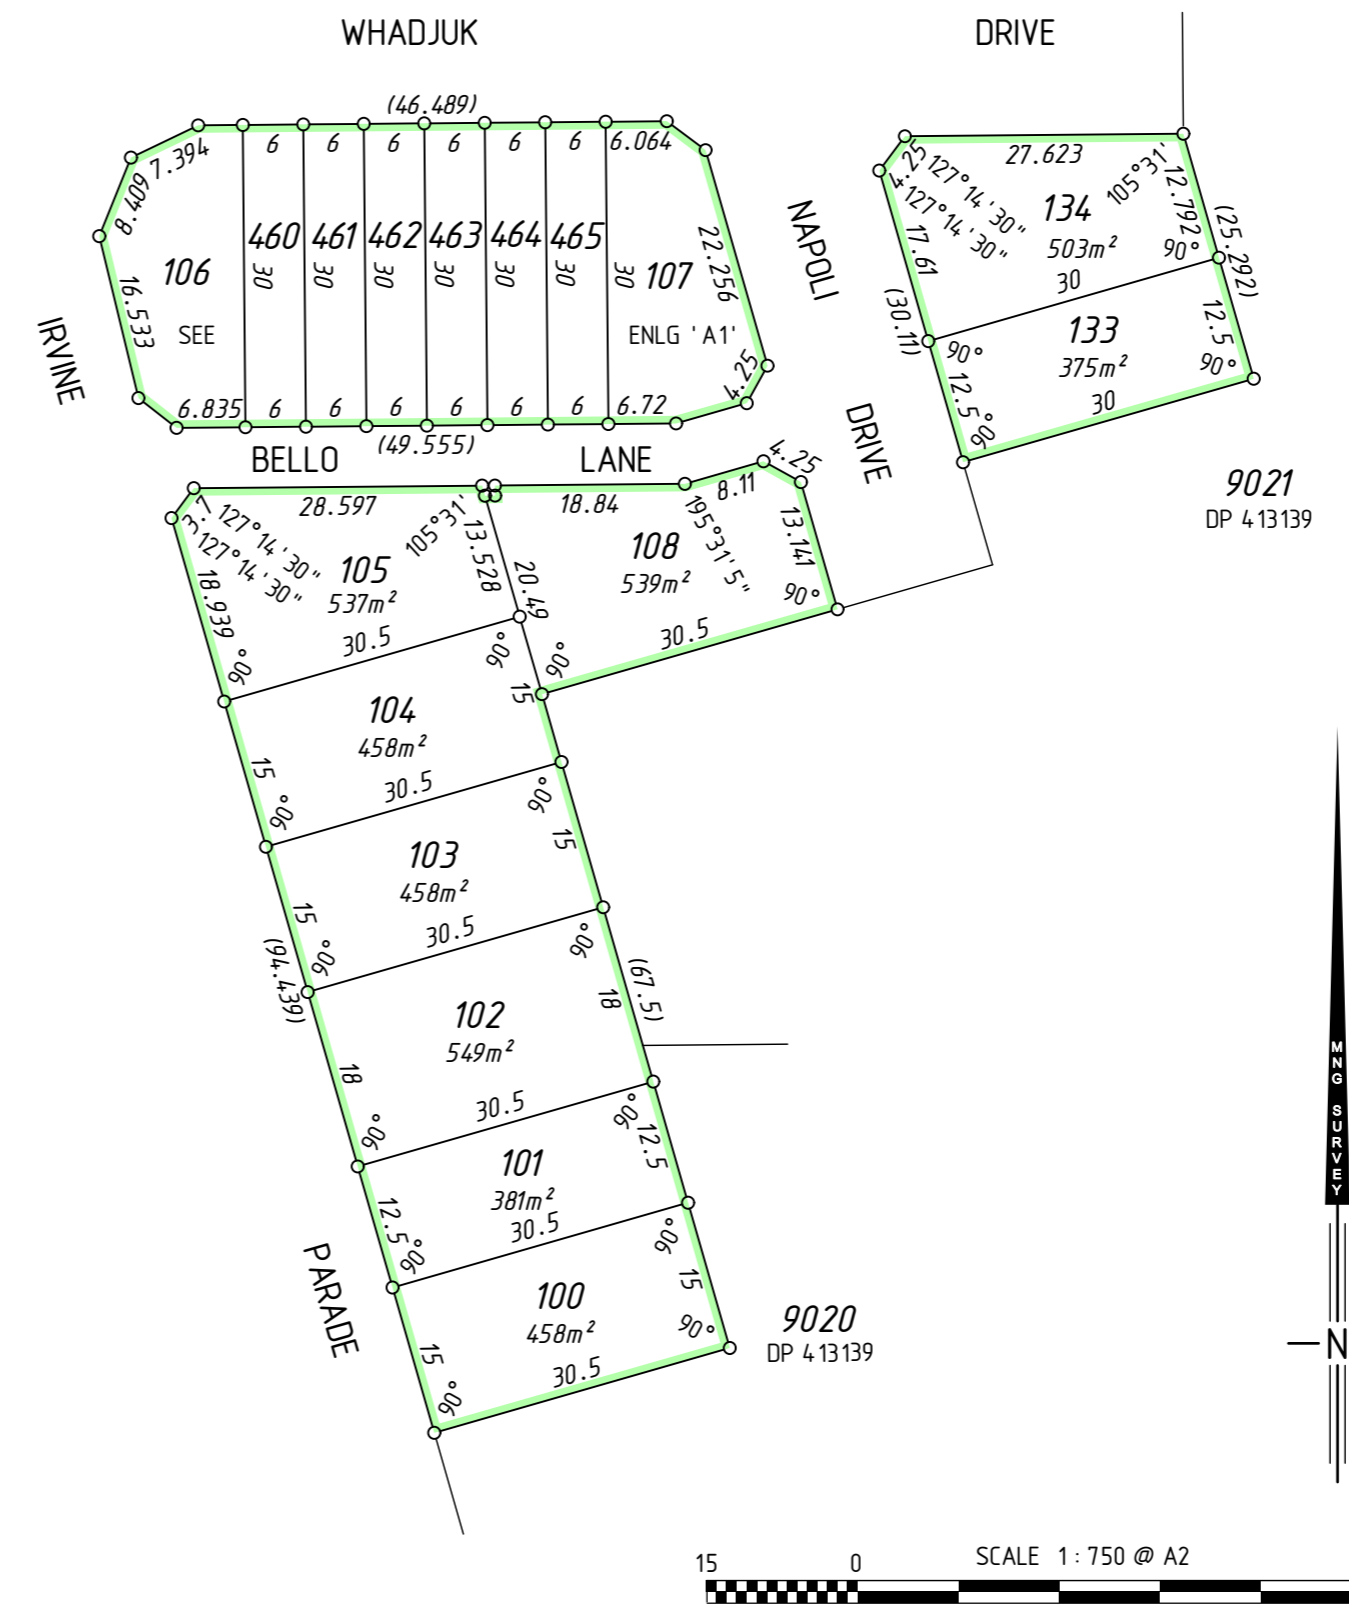
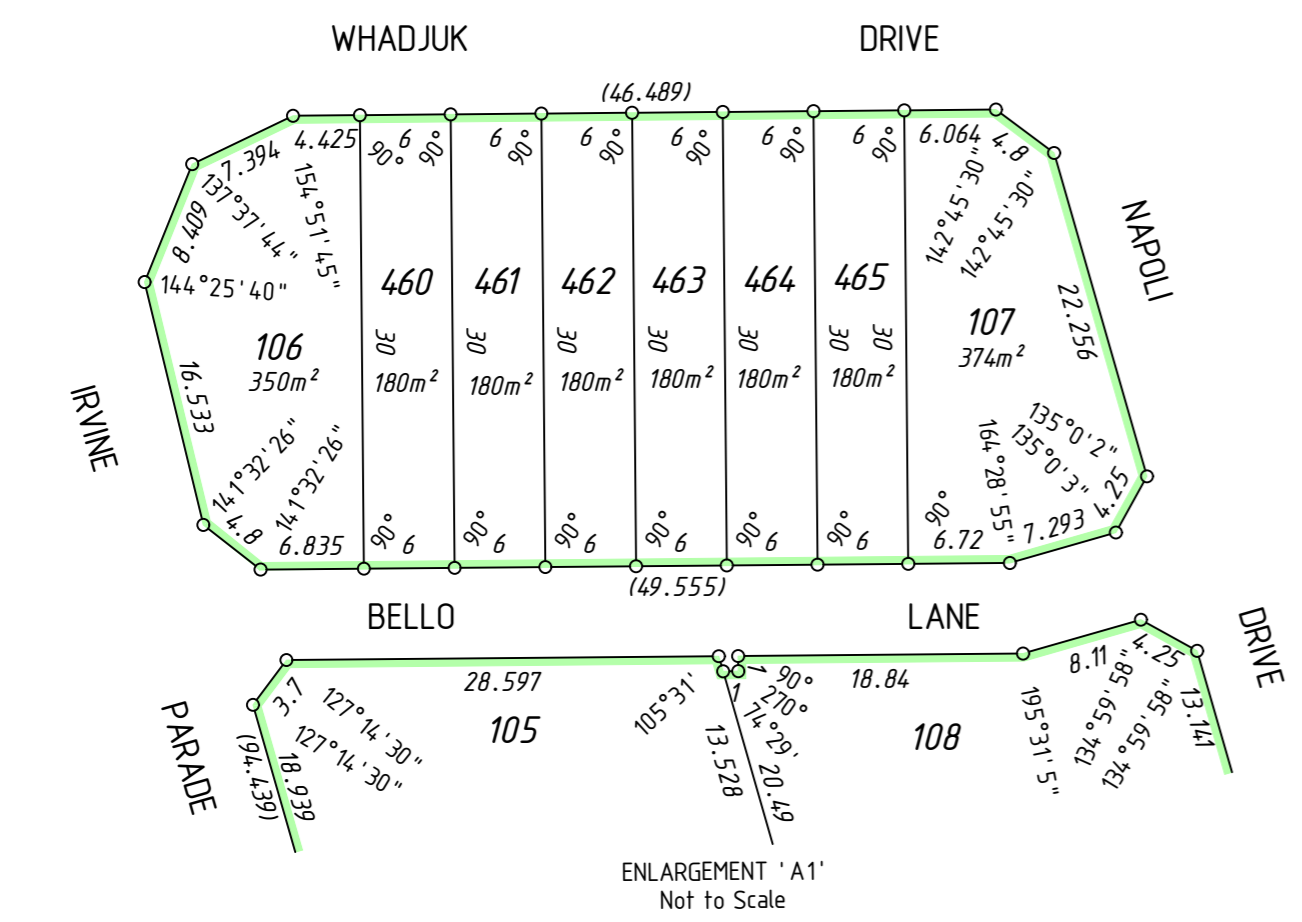
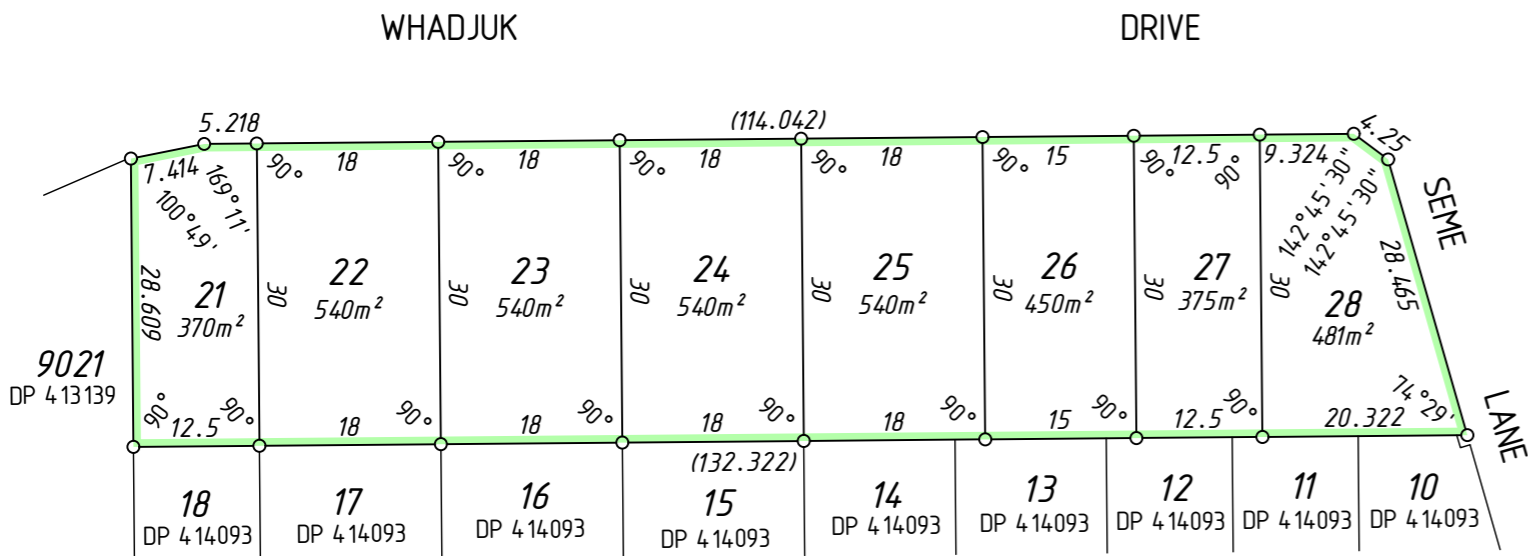


VERSION	AMENDMENT	AUTHORISED BY	DATE

HELD BY LANDGATE IN DIGITAL FORMAT ONLY  
LIMITED IN DEPTH TO 60.96 METRES

TYPE	FREEHOLD	S.S.A.	YES
PURPOSE	SUBDIVISION		
PLAN OF	LOTS 2-8, 21-28, 100-108, 133, 134, 460-465 AND RESTRICTIVE COVENANT		
FORMER TENURE	LOT 9501 ON DP 413139 C.T.		
LOCAL AUTHORITY	CITY OF COCKBURN		
LOCALITY	HAMMOND PARK		
D.O.L. FILE			
FIELD RECORD	125481		

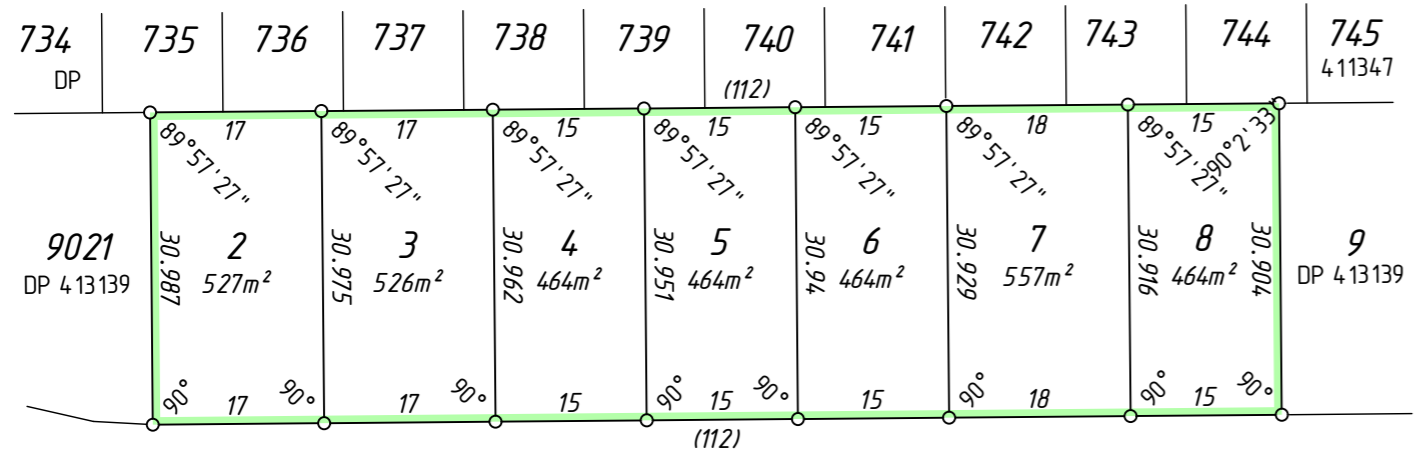

**SURVEYOR'S CERTIFICATE - REG 54**  
I, Matthew B. WEBB hereby certify that this plan is accurate and is a correct representation of the -  
(a) \*survey, and/or  
(b) \*calculations from measurements recorded in the field records, (\* delete if inapplicable)  
undertaken for the purposes of this plan and that it complies with the relevant written law(s) in relation to which it is lodged.

**FINAL**

LICENSED SURVEYOR DATE

LOGGED  
DATE FEE PAID ASSESS No.

I.S.C.  
EXAMINED DATE

WESTERN AUSTRALIAN PLANNING COMMISSION  
FILE 149269  
Delegated under S. 16 P&D Act 2005 DATE

IN ORDER FOR DEALINGS  
SUBJECT TO  
FOR INSPECTOR OF PLANS AND SURVEYS DATE


APPROVED REG26A (4)  
INSPECTOR OF PLANS AND SURVEYS DATE  
(S. 18 Licensed Surveyors Act 1909)



DEPOSITED PLAN  
**414094**  
SHEET 01 OF 01 SHEETS  
(PLUS SURVEY SHEETS(S))  
VERSION 1

INTERESTS AND NOTIFICATIONS

SUBJECT	PURPOSE	STATUTORY REFERENCE	ORIGIN	LAND BURDENED	BENEFIT TO	COMMENTS
RESTRICTIVE COVENANT	SEC 136D OF THE TLA	THIS PLAN & DOC	ALL LOTS	ALL LOTS		
NOTIFICATION	SEC 165 OF THE P & D ACT	DOC	ALL LOTS			BUSHFIRE PRONE AREA

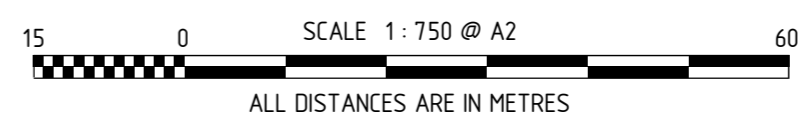

SURVEY CARRIED OUT UNDER REG 26A  
SPECIAL SURVEY AREA GUIDELINES  
SEE SURVEY SHEETS FOR SURVEY INFORMATION

USE ONLY THE SURVEY SHEET/S WHEN DETERMINING THE TRUE FINAL POSITION AND TYPE OF ALL SURVEY MARKS PLACED PERTAINING TO THIS PLAN.