


SEE SHEET 1

FRANKLAND

AVENUE


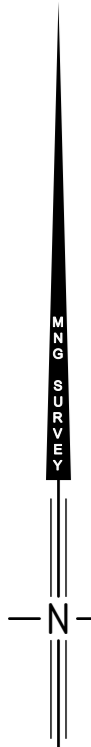


SEE SHEET 1


9009  
1.2014ha  
(3.0077ha)

9010

9011

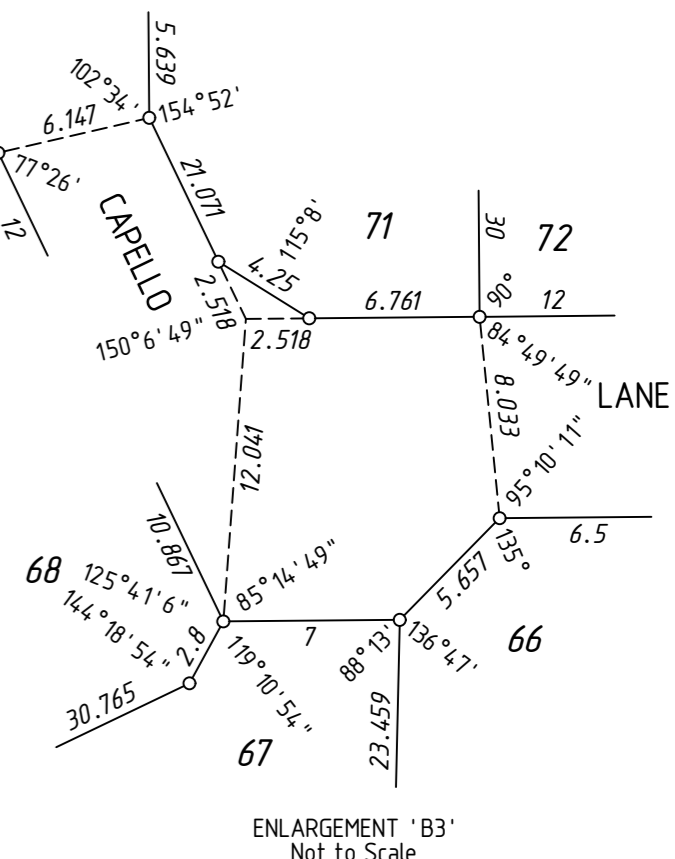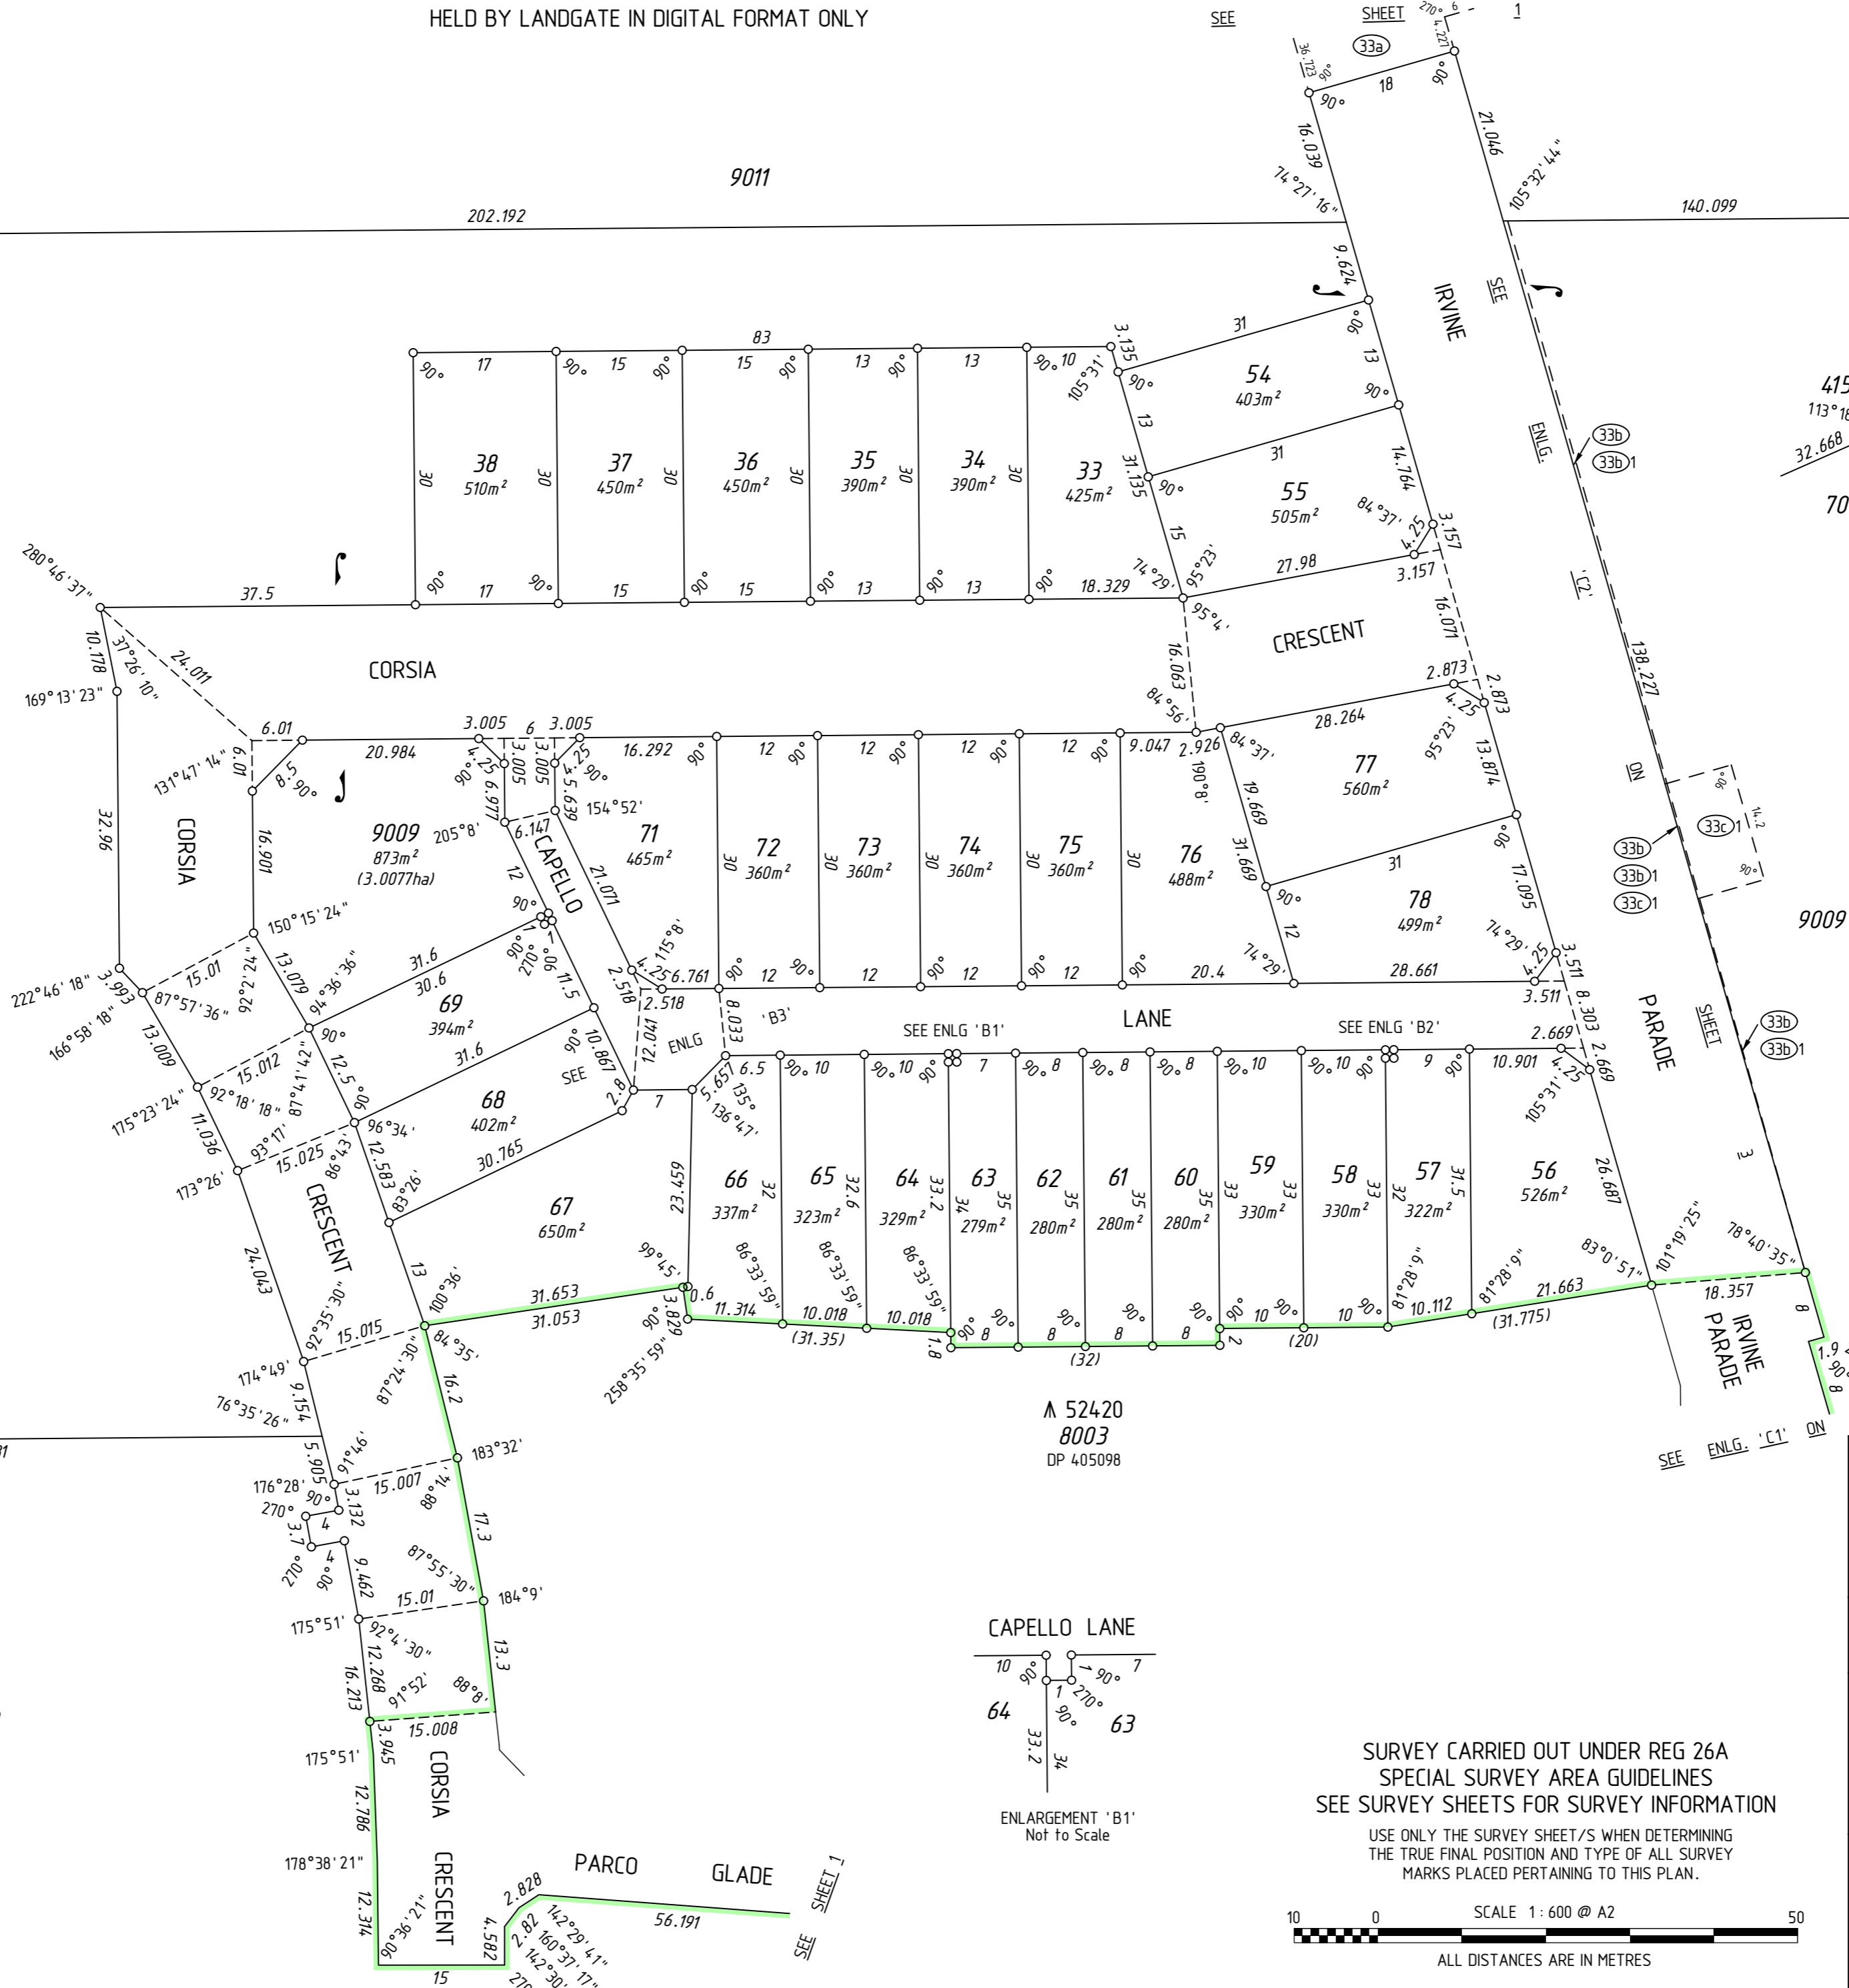


ENLARGEMENT 'B3'  
Not to Scale

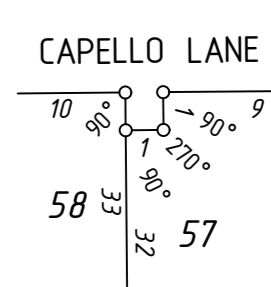


ENLARGEMENT 'B2'  
Not to Scale

M 52420  
8003  
DP 405098

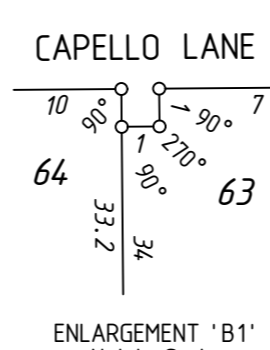

ENLARGEMENT 'B1'  
Not to Scale

SURVEY CARRIED OUT UNDER REG 26A  
SPECIAL SURVEY AREA GUIDELINES  
SEE SURVEY SHEETS FOR SURVEY INFORMATION  
USE ONLY THE SURVEY SHEET/S WHEN DETERMINING  
THE TRUE FINAL POSITION AND TYPE OF ALL SURVEY  
MARKS PLACED PERTAINING TO THIS PLAN.

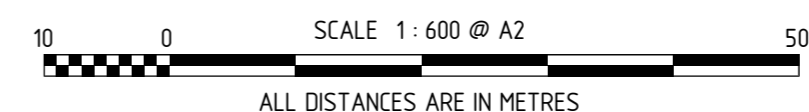

**MNG.**  
MNG Ref : 96326dp-048f - Stage 2 - DP4.10549.CSD

**FINAL**  
LICENSED SURVEYOR DATE

GOVERNMENT OF WESTERN AUSTRALIA

**Landgate**

DEPOSITED PLAN  
**4 10549**  
SHEET 02 OF 03 SHEETS  
VERSION 1