




MNG Ref : 96326dp-105b - Stage 8 - DP420887.CSD

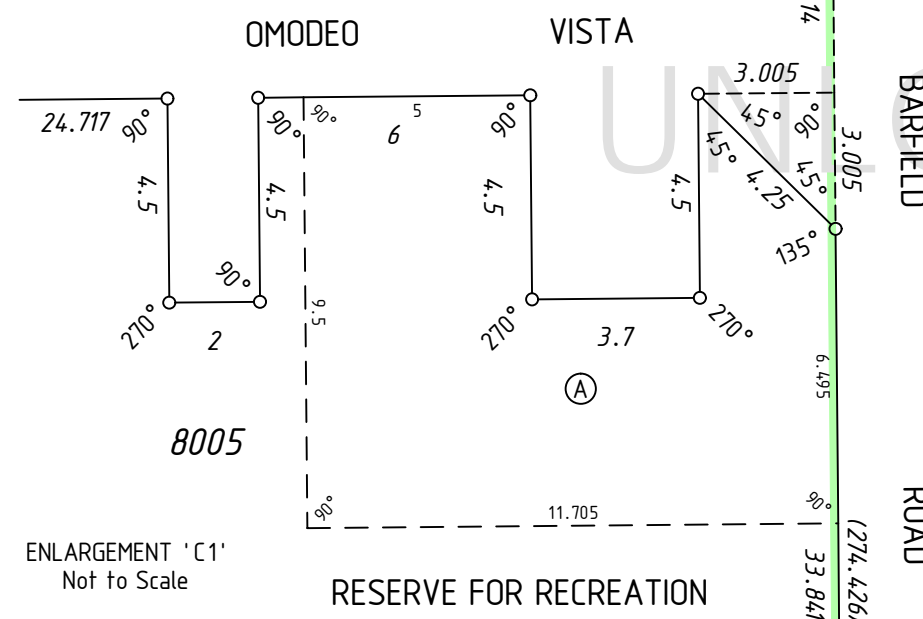

FOR HEADING SEE SHEET 1

FOR INTERESTS AND NOTIFICATIONS SEE SHEET 5

SURVEY CARRIED OUT UNDER REG 26A SPECIAL SURVEY AREA GUIDELINES SEE SURVEY SHEETS FOR SURVEY INFORMATION

USE ONLY THE SURVEY SHEET/S WHEN DETERMINING THE TRUE FINAL POSITION AND TYPE OF ALL SURVEY MARKS PLACED PERTAINING TO THIS PLAN.

DRAFT
ALL AREAS AND DIMENSIONS ARE SUBJECT TO FINAL SURVEY AND WAPC APPROVAL





PRELIMINARY ONLY
UNLODGED VERSION
SUBJECT TO
LANDGATE AUDIT

This version is
- Current as at 12/03/2021
- Subject to change without notice
- Not intended for design use
- a LANDGATE APPROVED copy should be obtained for such purposes.

SEE SHEET 01 FOR AMENDMENTS TABLE

UNLODGED VERSION

UNLODGED VERSION

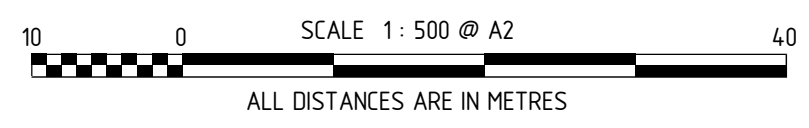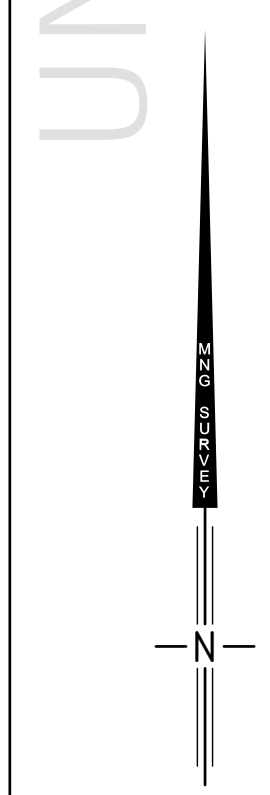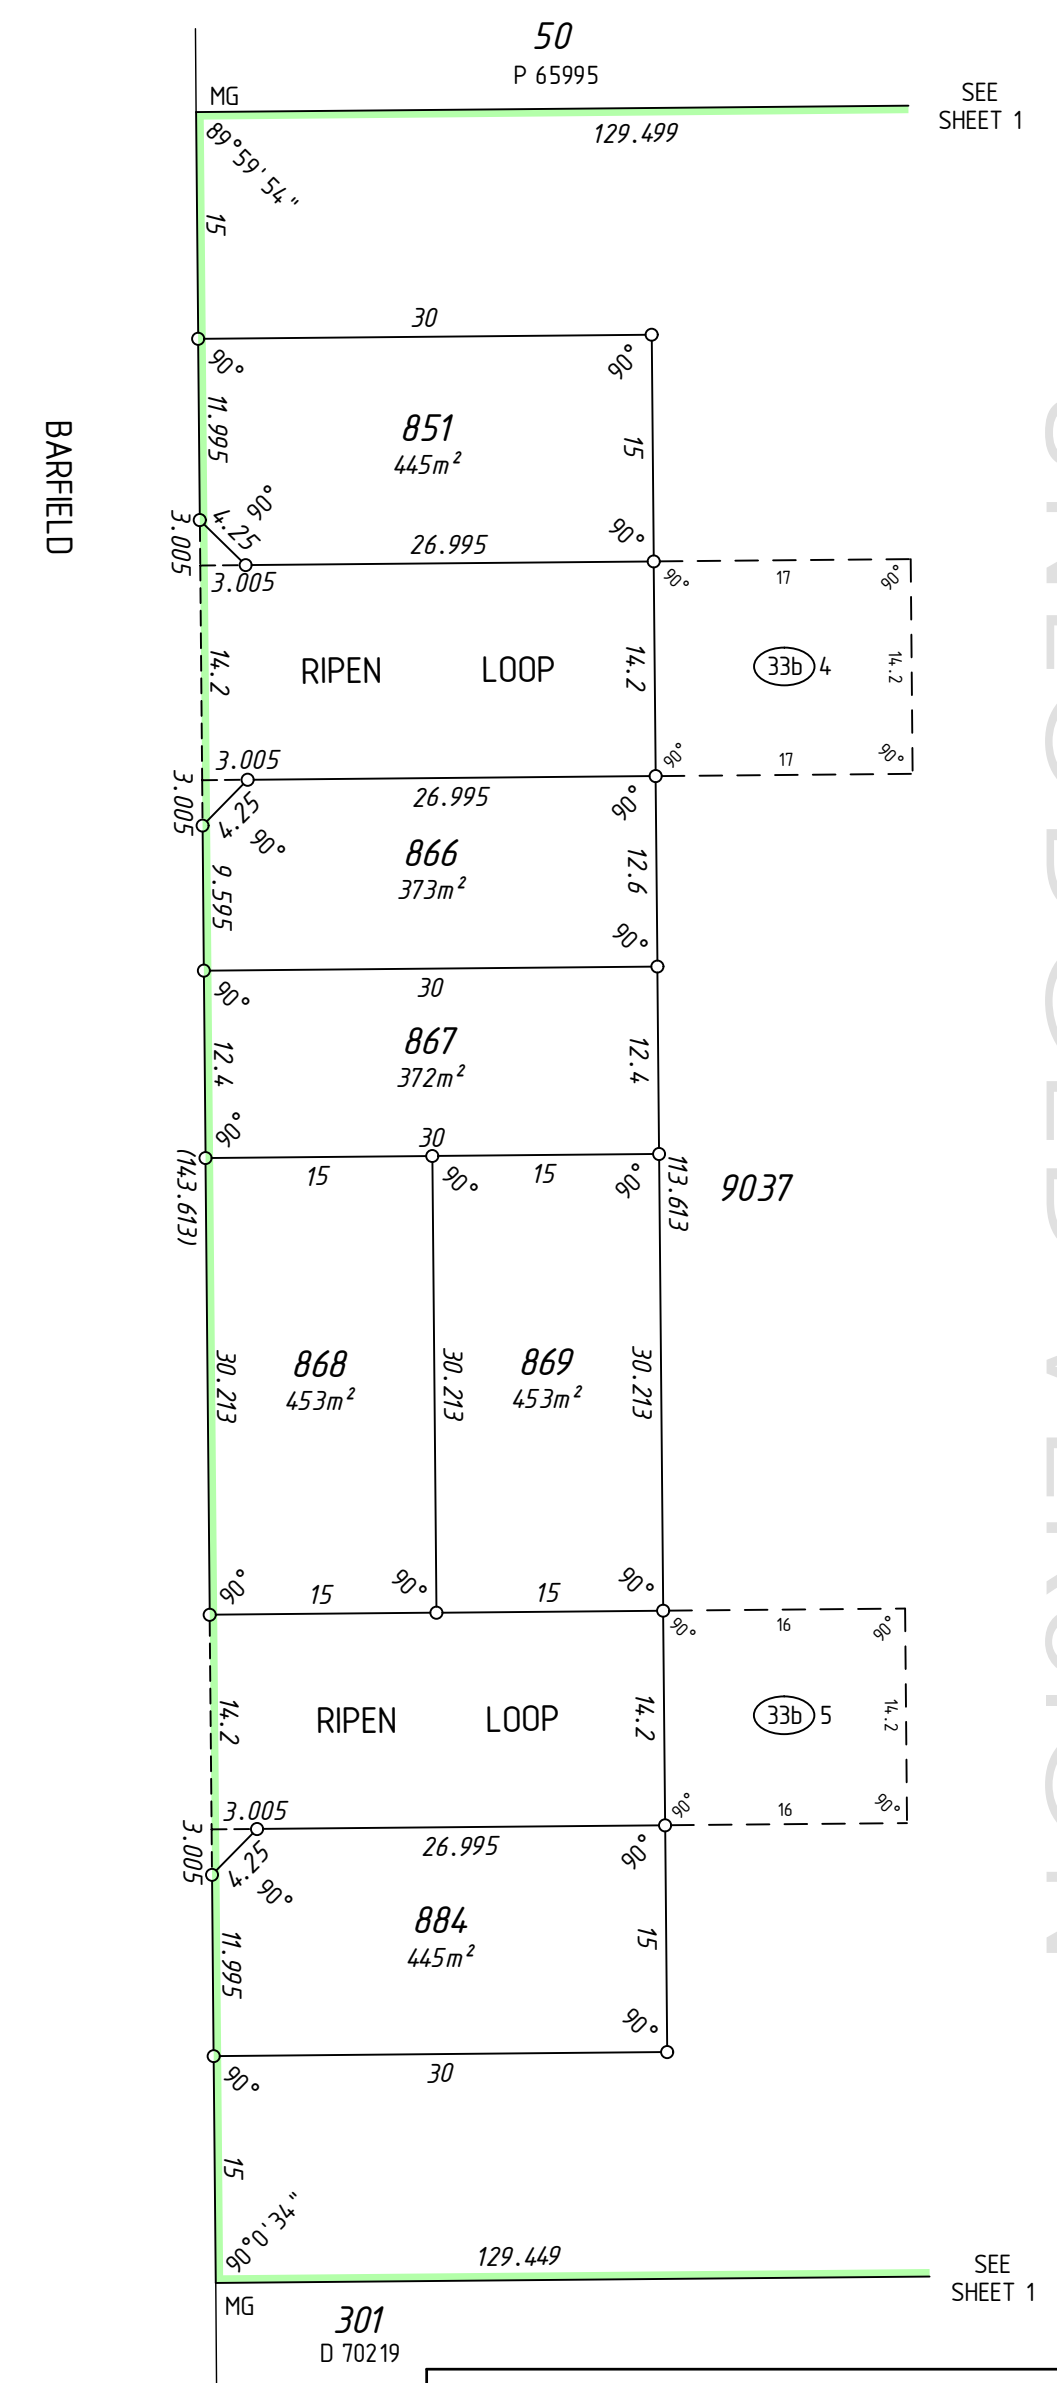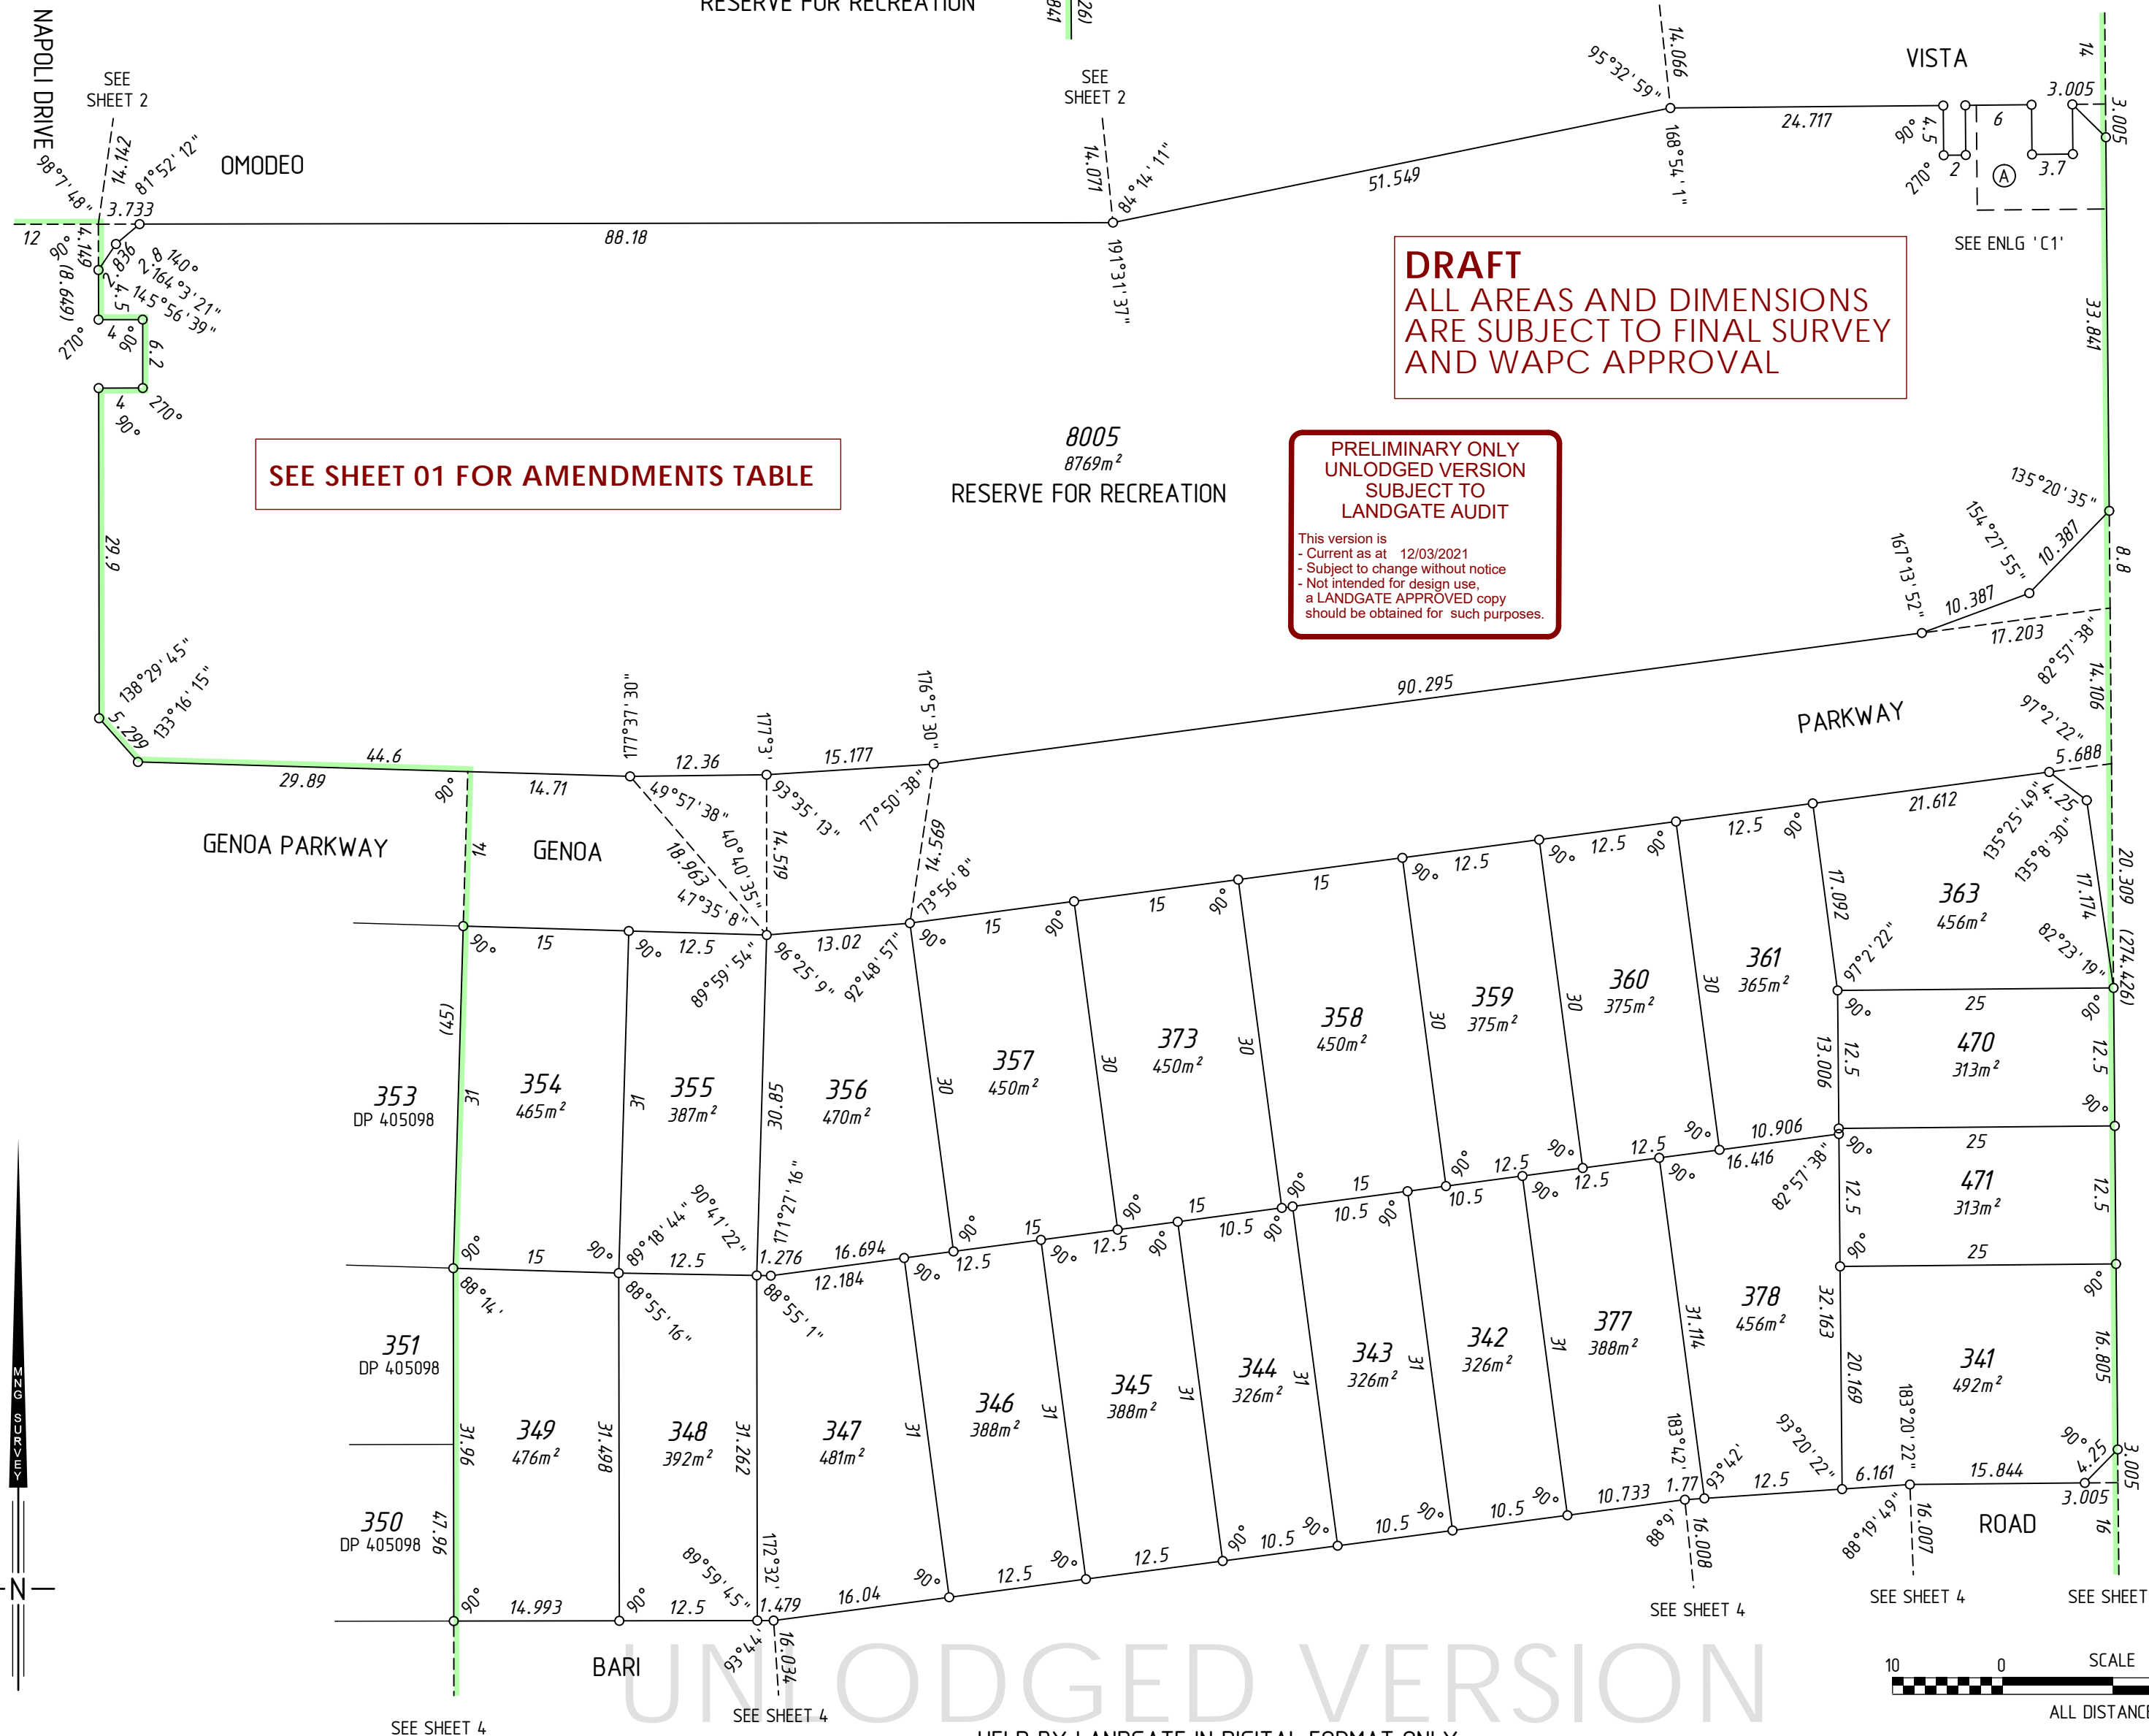

LICENSED SURVEYOR	DATE
DEPOSITED PLAN 420887	
SHEET 03 OF 05 SHEETS VERSION 1	

