



FOR HEADING SEE SHEET 1


FOR INTERESTS AND NOTIFICATIONS  
SEE SHEET 4

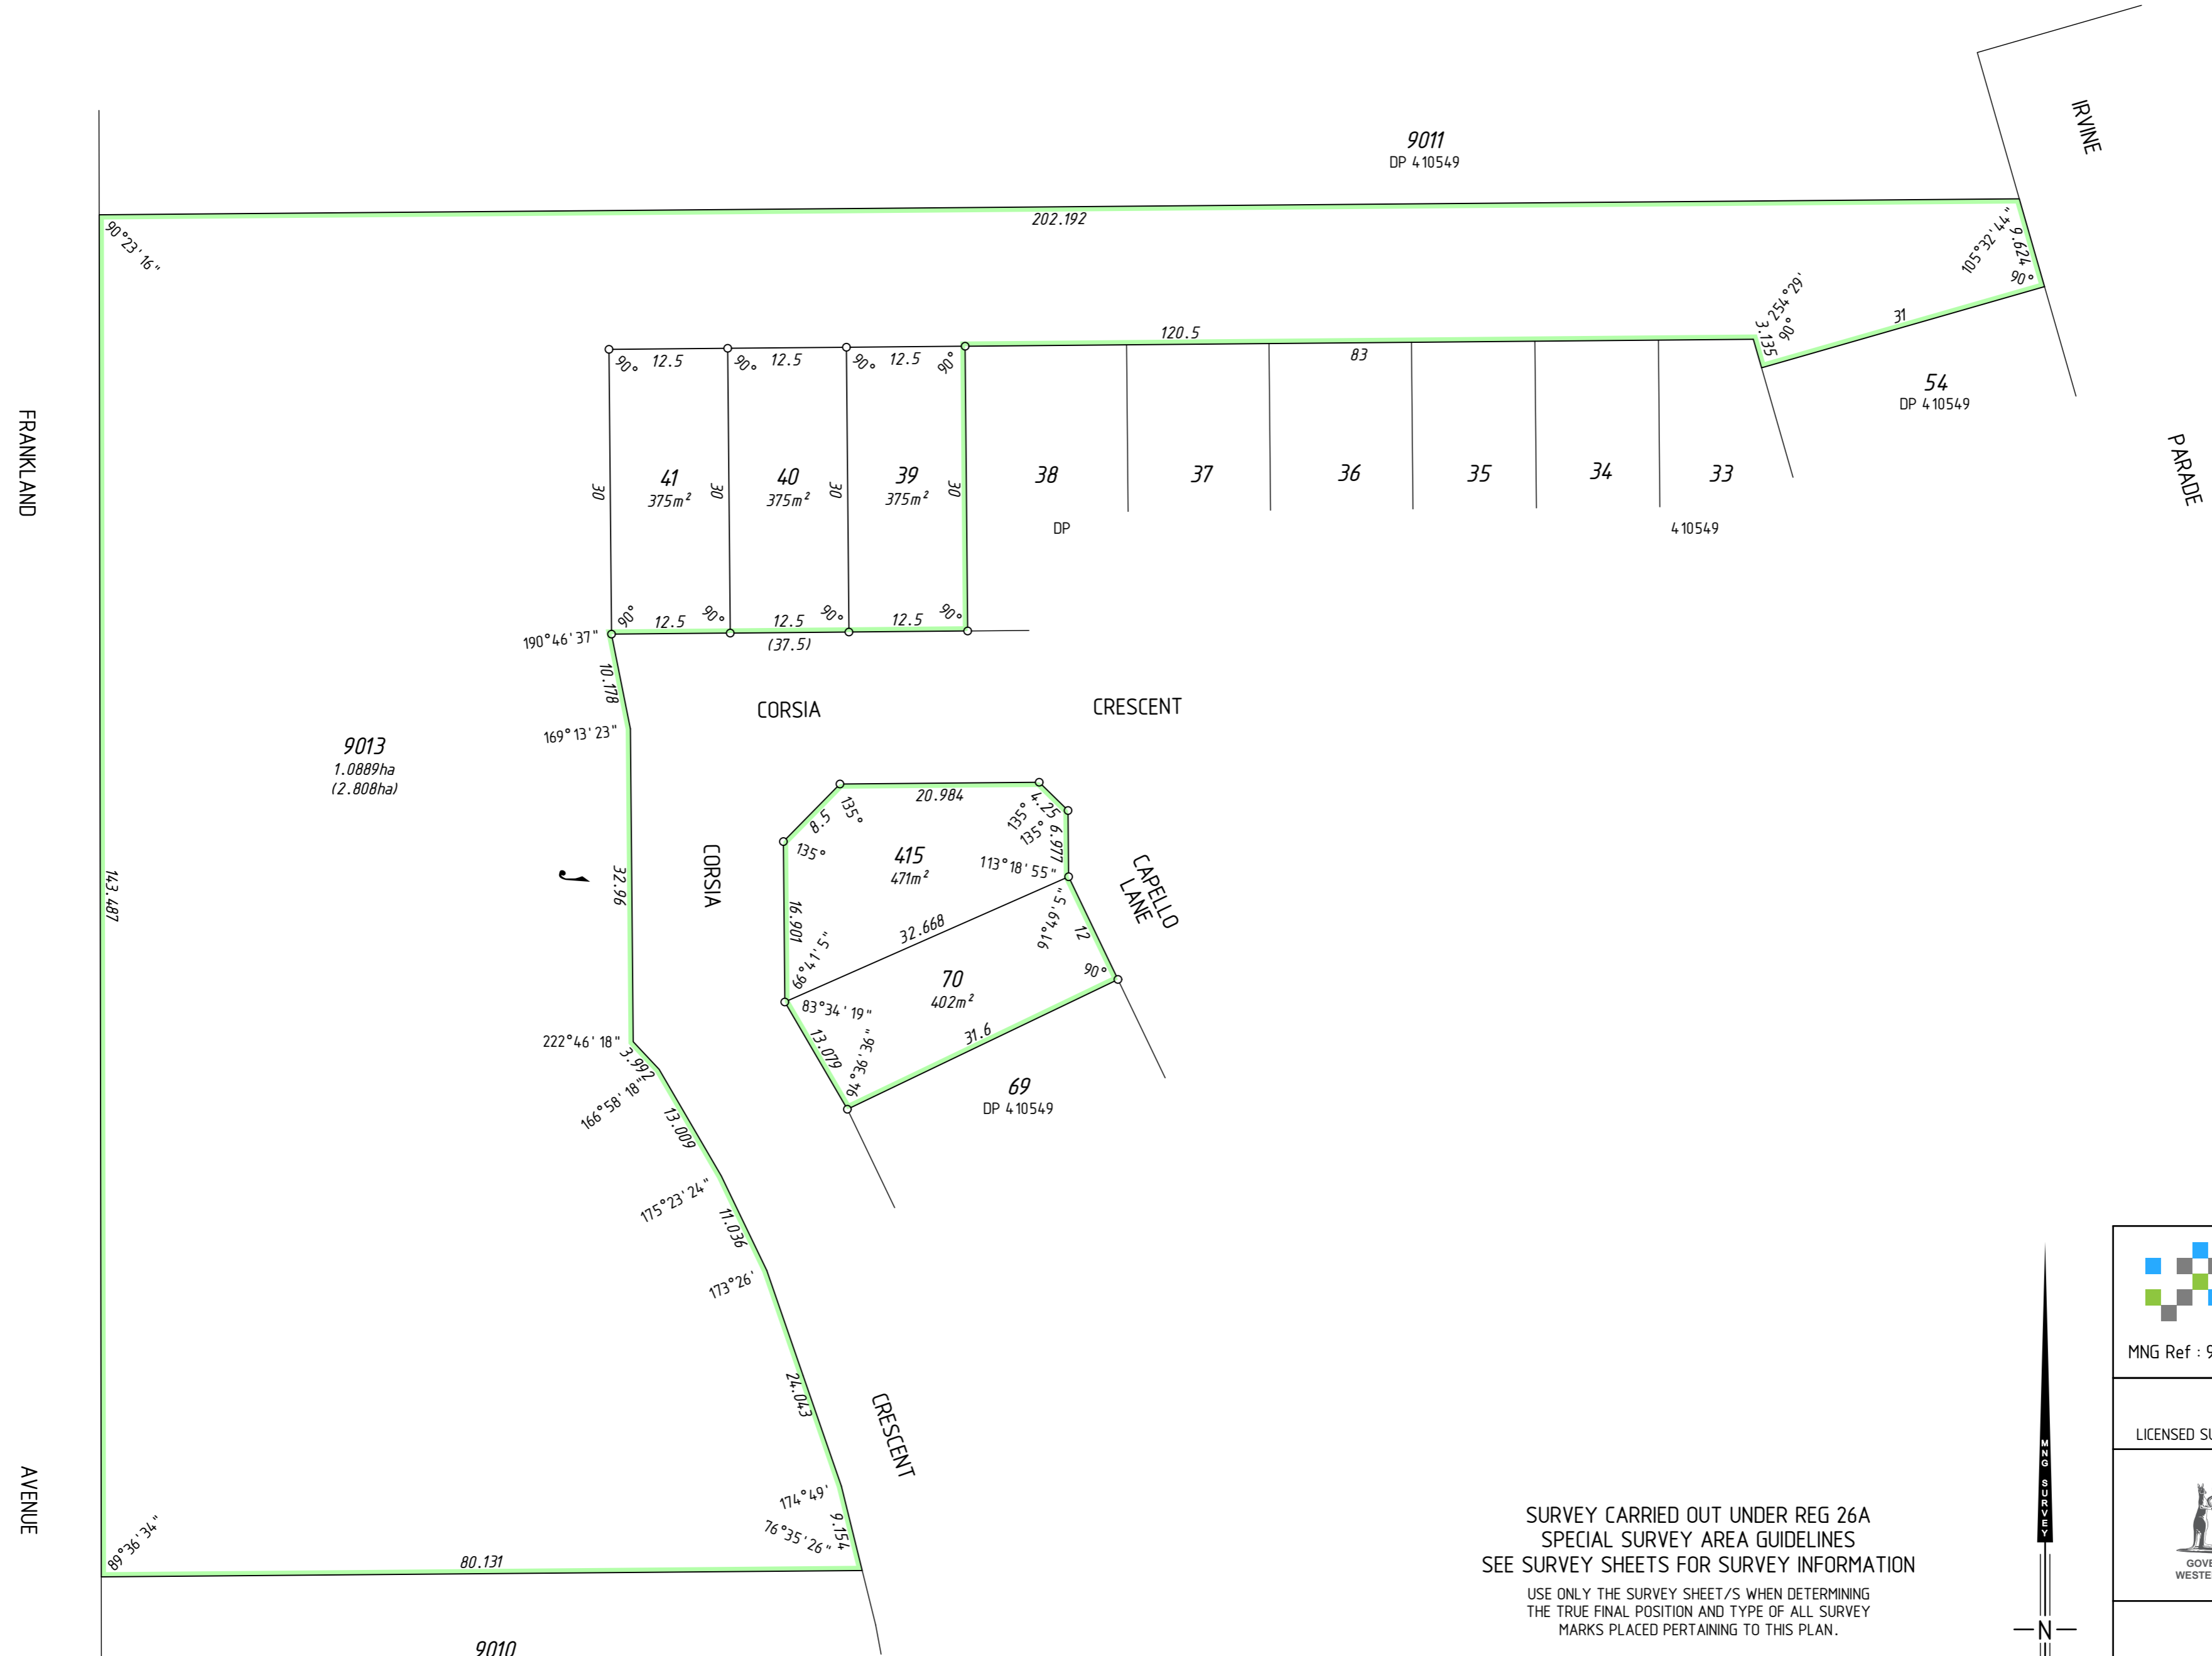

SURVEY CARRIED OUT UNDER REG 26A  
SPECIAL SURVEY AREA GUIDELINES  
SEE SURVEY SHEETS FOR SURVEY INFORMATION

USE ONLY THE SURVEY SHEET/S WHEN DETERMINING  
THE TRUE FINAL POSITION AND TYPE OF ALL SURVEY  
MARKS PLACED PERTAINING TO THIS PLAN.

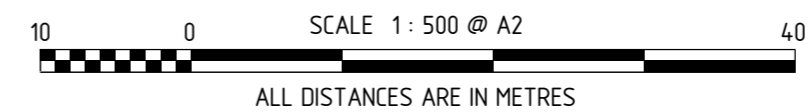



MNG Ref : 96326dp-049e - Stage 2 ph 2 - DP410567.CSD


---

**FINAL**


LICENSED SURVEYOR

DATE

---



GOVERNMENT OF  
WESTERN AUSTRALIA



Landgate

---

DEPOSITED PLAN

# 4 10567

SHEET 03 OF 04 SHEETS  
VERSION 1