


FOR HEADING SEE SHEET 1

FOR INTERESTS AND NOTIFICATIONS
SEE SHEET 4

9000

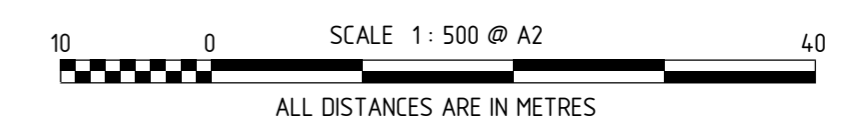


SEE SHEET 1

SEE SHEET 1

8003
RESERVE FOR RECREATION
774.3m²

9001

8004
RESERVE FOR RECREATION
398.3m²

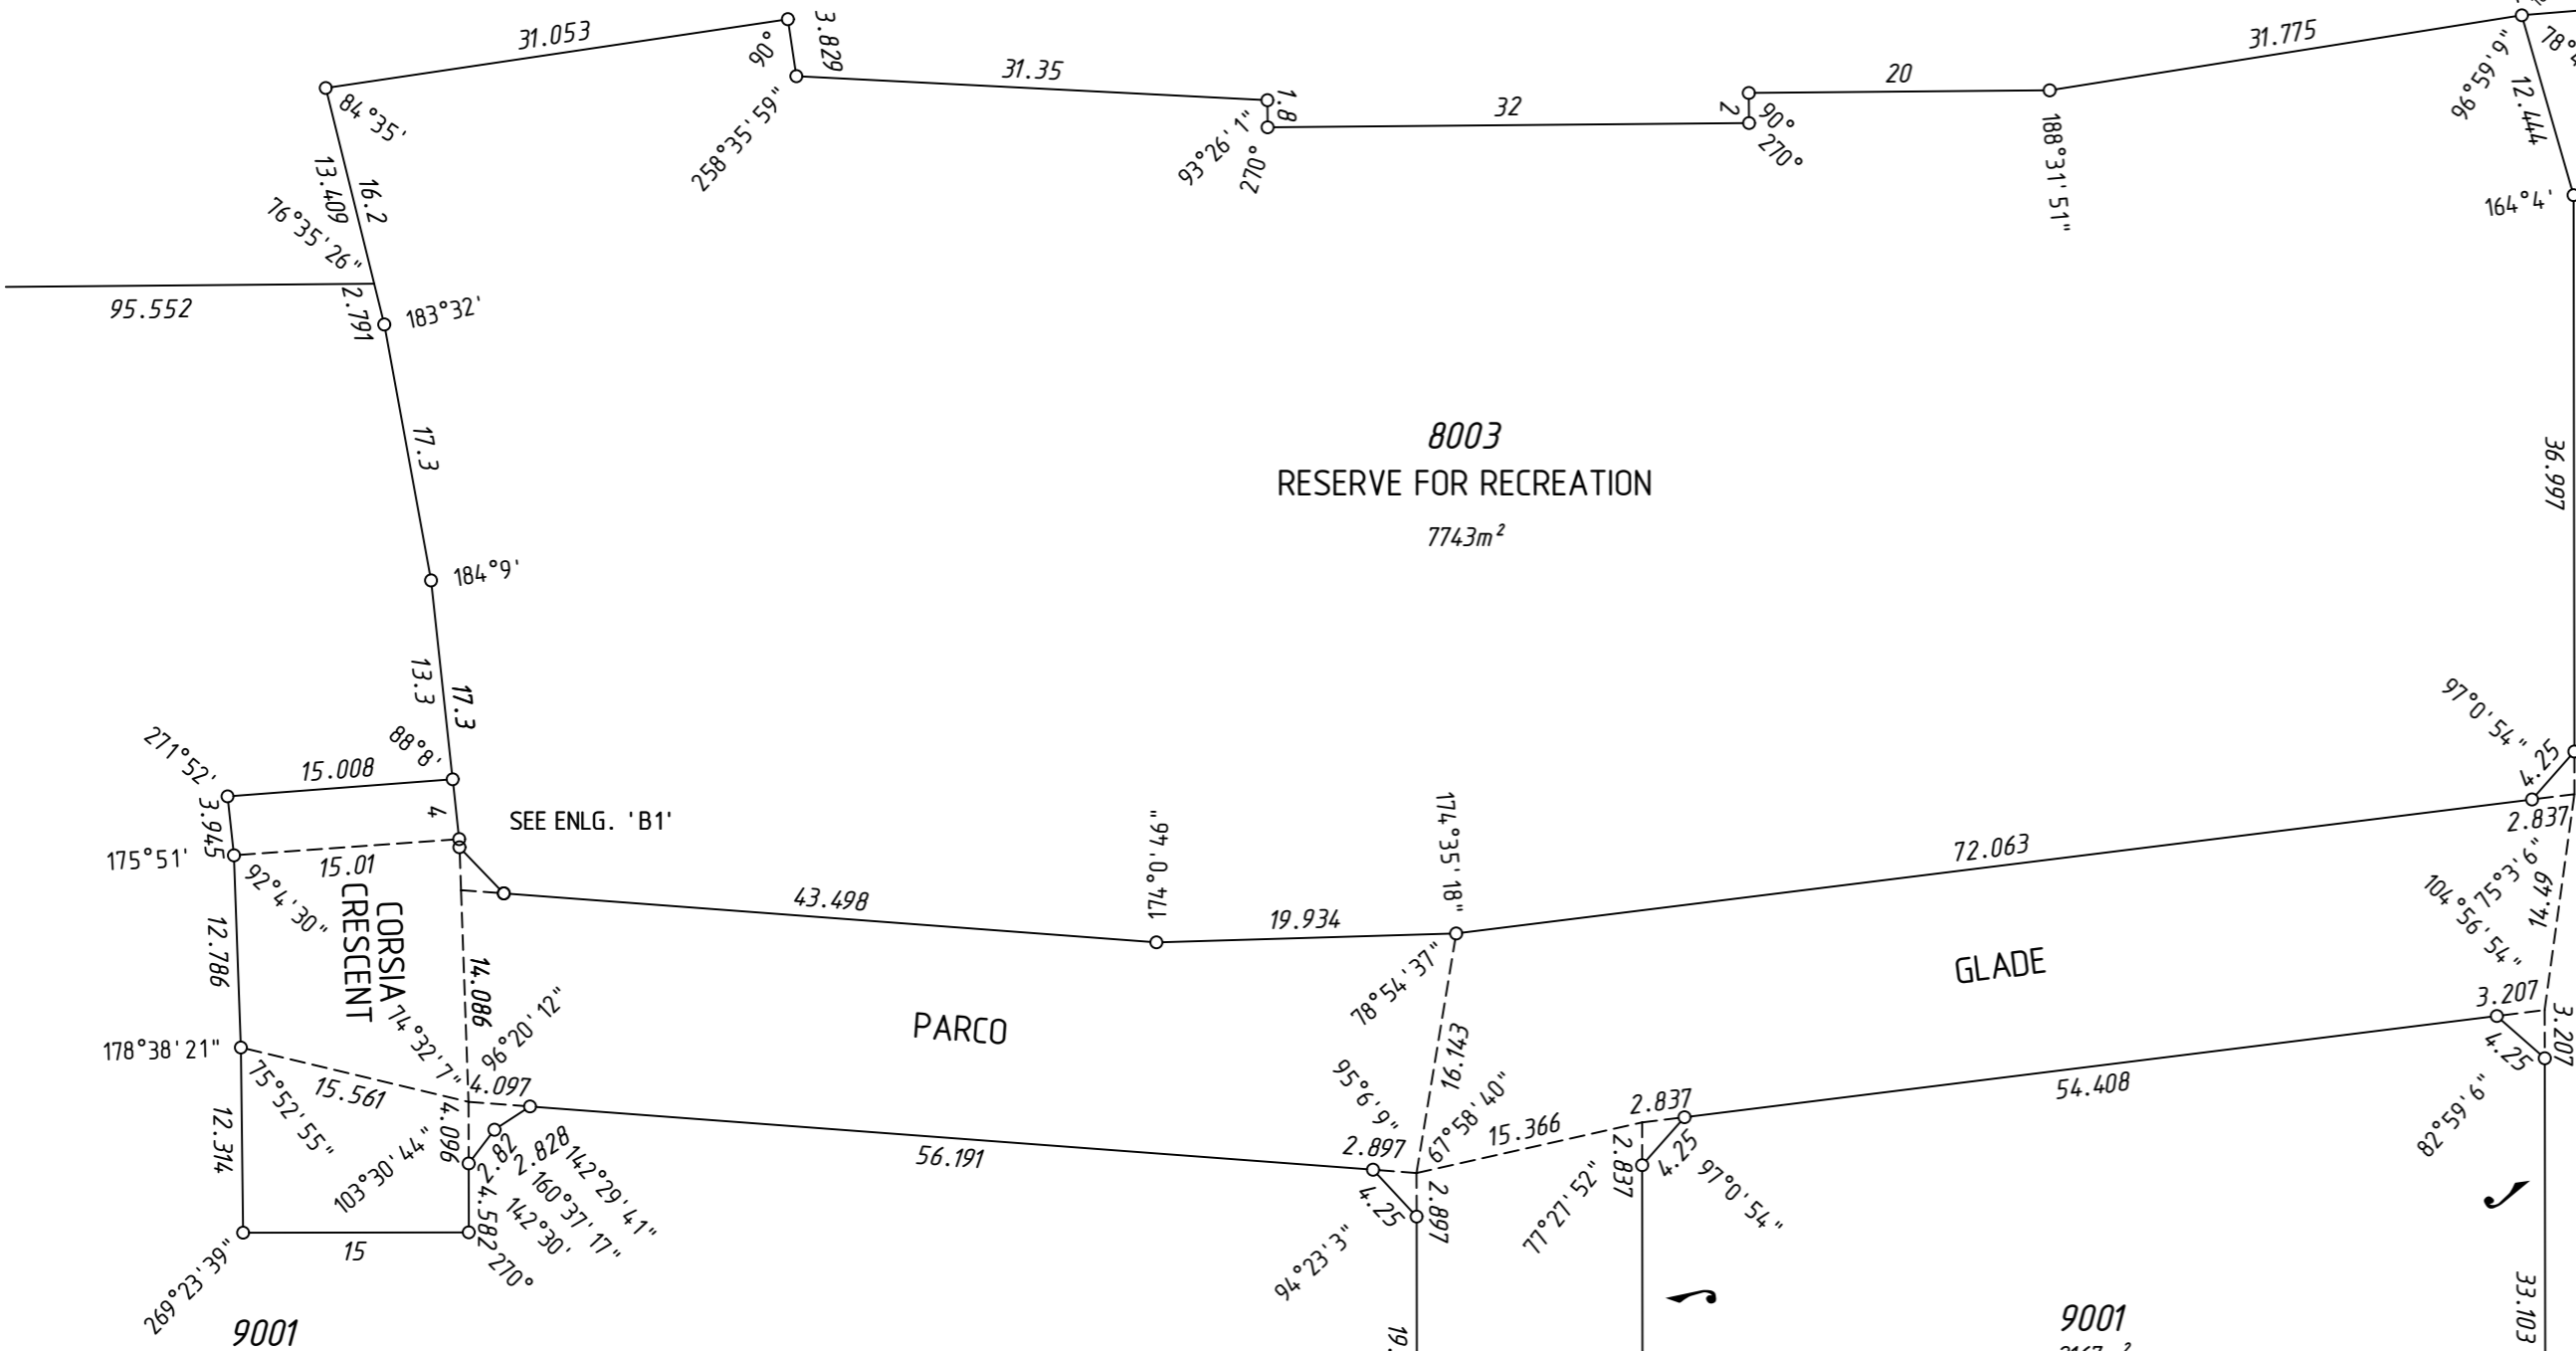

IRVINE

PARADE

GLADE

PARCO

CAMPANA


RISE

NAPOLI

DRIVE

GENOA PARKWAY

GENOA PARKWAY

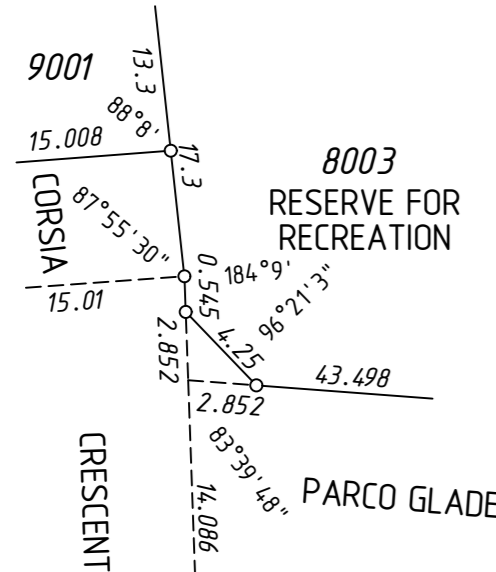

ENLARGEMENT 'B1'
Not to scale



30.087	274	454m ²	14	30.222	396	505m ²	30	18.556	15
16.286	30		15	30.222	395	565m ²	30	15	15
90°	275	450m ²	15	30	294	450m ²	30	15	15
15	30		15	30	292	420m ²	30	14	15
64.603	276	450m ²	15	30	295	450m ²	30	15	15
90°	30		15	30	291	450m ²	30	15	15
90°	277	450m ²	15	30	290	450m ²	30	15	15
90°	30		13	30	296	450m ²	30	15	15
134.742	278	390m ²	13	30	297		30	15	15
90°	30		13	126.025			15	15	15
89°36'08"	279		13				15	15	15

HELD BY LANDGATE IN DIGITAL FORMAT ONLY

SURVEY CARRIED OUT UNDER REG 26A
SPECIAL SURVEY AREA GUIDELINES
SEE SURVEY SHEETS FOR SURVEY INFORMATION

USE ONLY THE SURVEY SHEET/S WHEN DETERMINING
THE TRUE FINAL POSITION AND TYPE OF ALL SURVEY
MARKS PLACED PERTAINING TO THIS PLAN.



MNG Ref: 96326dp-016j

FINAL

LICENSED SURVEYOR

DATE



GOVERNMENT OF
WESTERN AUSTRALIA



Landgate

DEPOSITED PLAN

405098

SHEET 02 OF 04 SHEETS
VERSION 1

SEE


SHEET

2

FOR HEADING SEE SHEET 1


SEE

SHEET

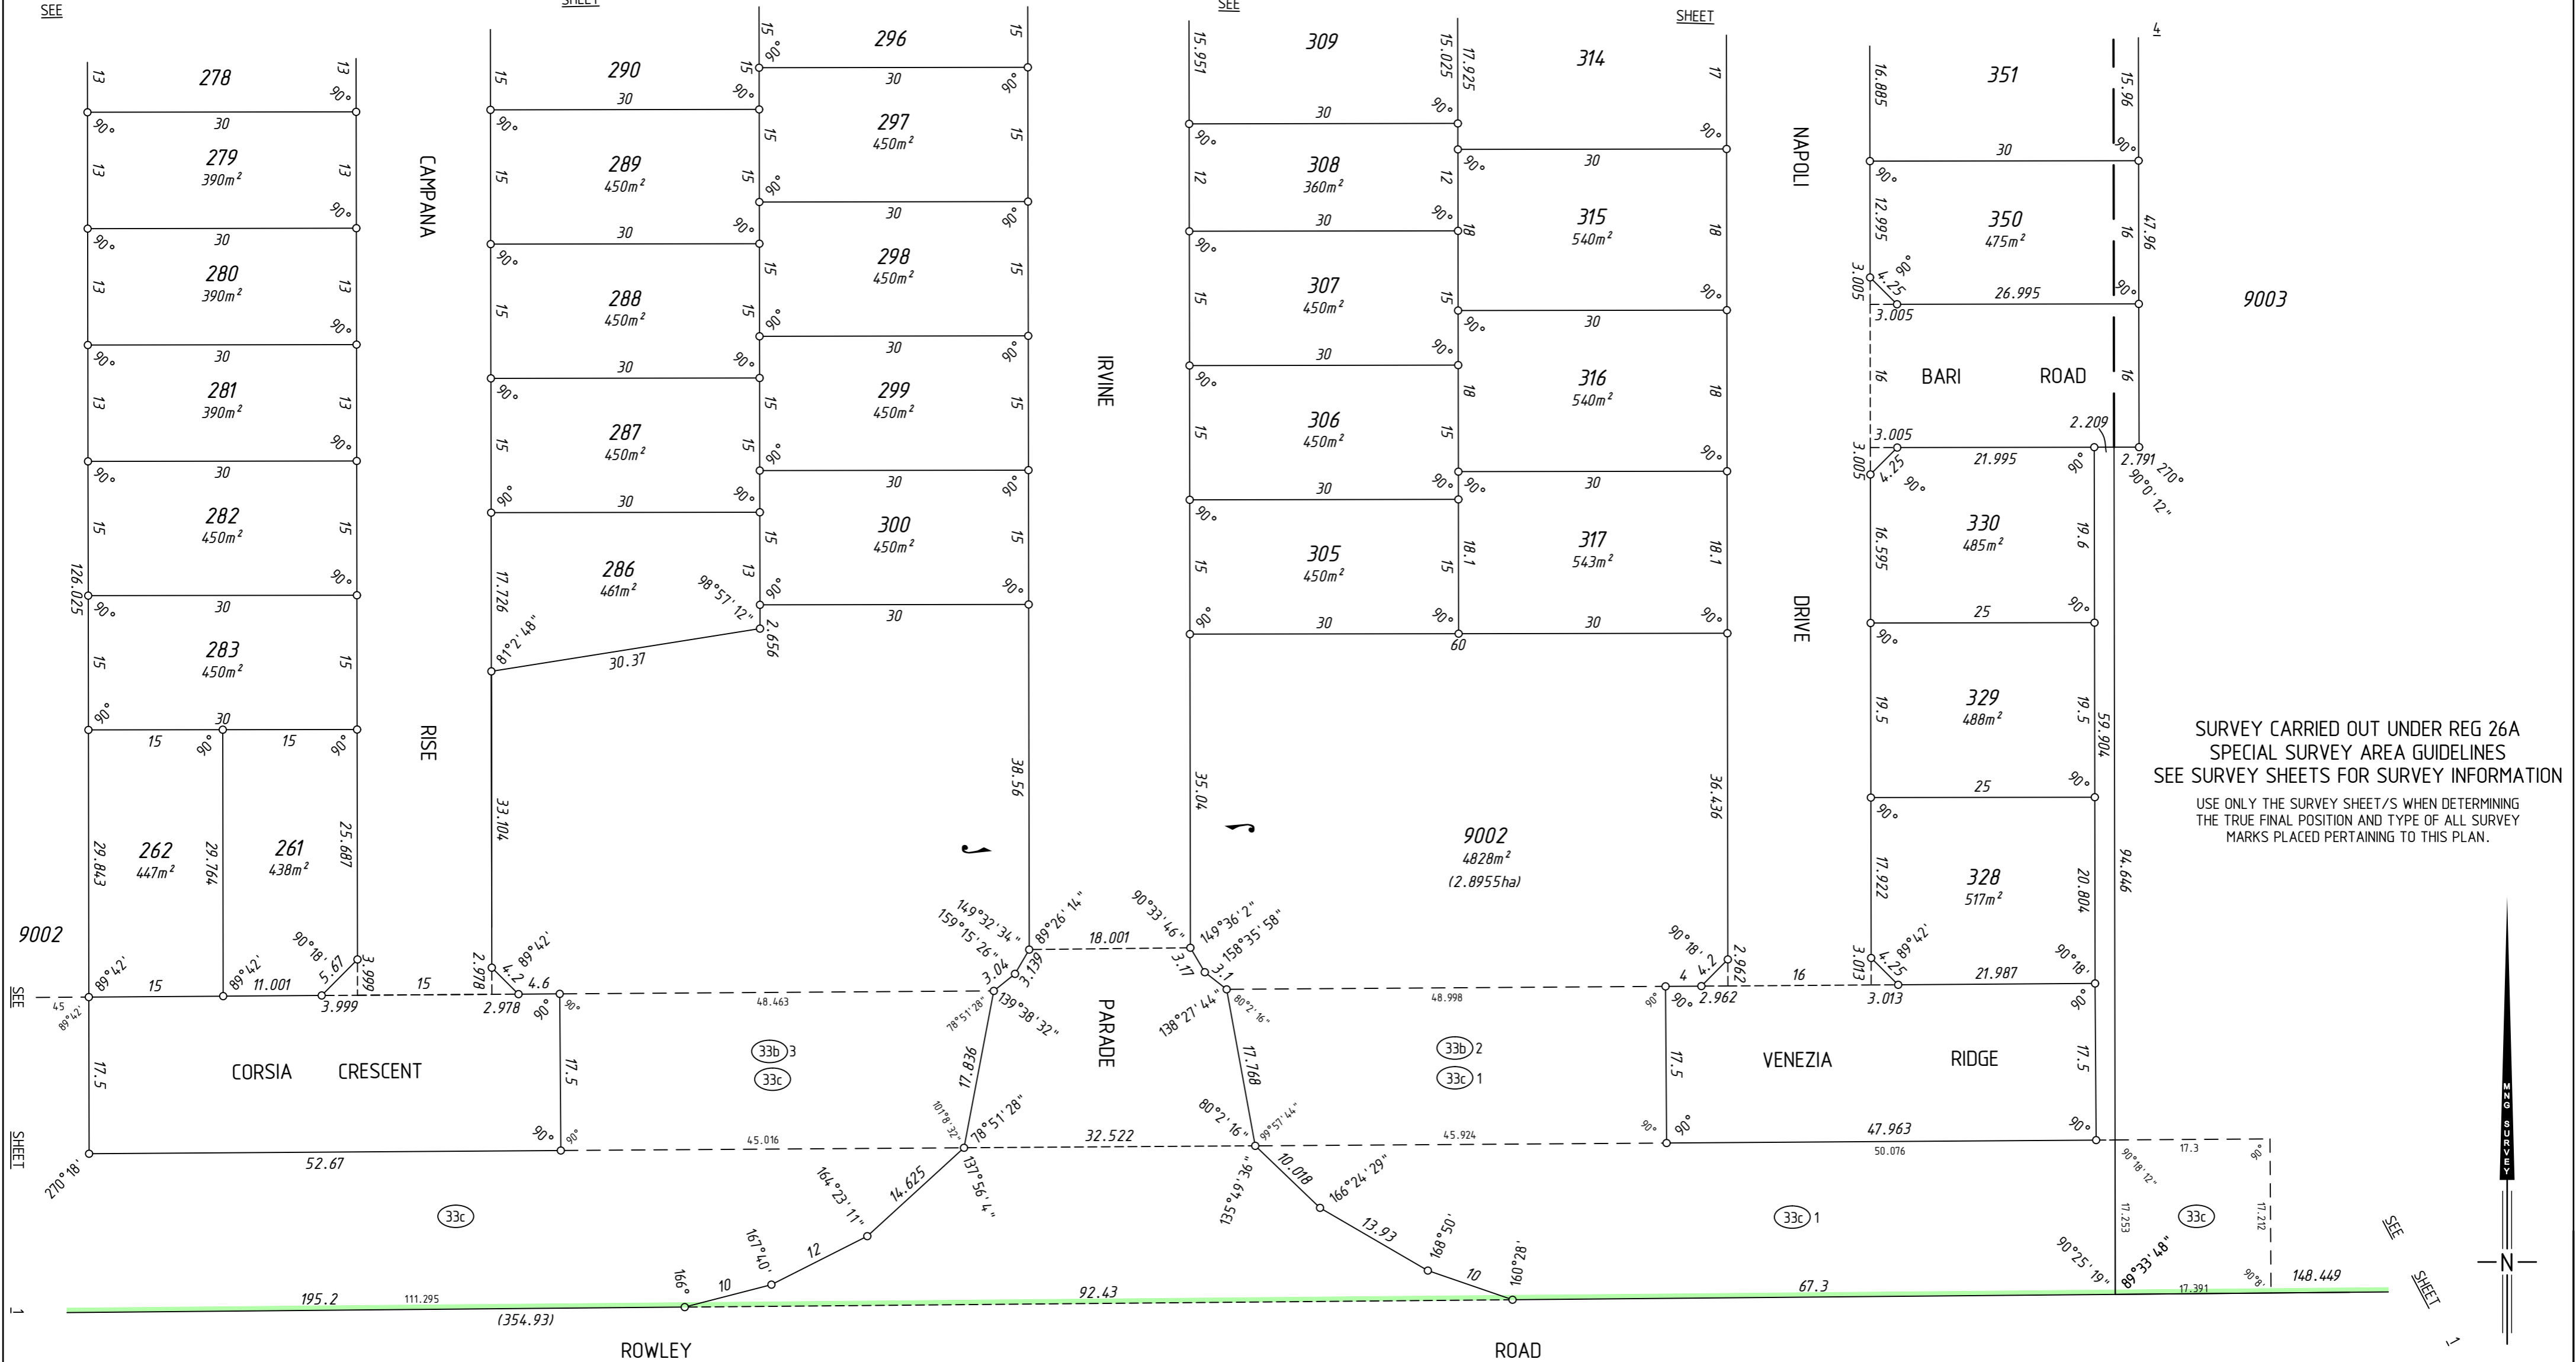

SURVEY CARRIED OUT UNDER REG 26A
SPECIAL SURVEY AREA GUIDELINES
SEE SURVEY SHEETS FOR SURVEY INFORMATION

USE ONLY THE SURVEY SHEET/S WHEN DETERMINING
THE TRUE FINAL POSITION AND TYPE OF ALL SURVEY
MARKS PLACED PERTAINING TO THIS PLAN.

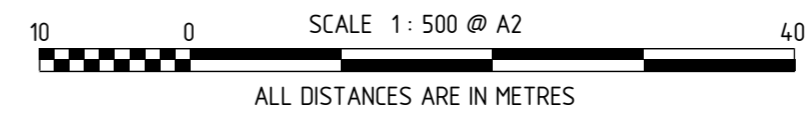

FOR INTERESTS AND NOTIFICATIONS
SEE SHEET 4



FINAL
LICENSED SURVEYOR DATE




DEPOSITED PLAN
405098
SHEET 03 OF 04 SHEETS
VERSION 1

FORMER TENURE TABLE


LOT	FORMER TENURE	ON PLAN / DIAGRAM	TITLE
9000	PT LOT 49	D 49108	14 18-844
274-277, 291, 292 294, 295, 310-313, 395, 396, 8004, 9001	PT LOT 50	D 49108	14 18-845
261, 262, 279-283, 286-289, 297-300 305-308, 315-317, 328, 330, 9002	PT LOT 51	D 49108	14 18-846
9003	PT LOT 13	D 30747	1288-896
278, 290, 296 309, 314, 352	PT LOT 50 PT LOT 51	D 49108 D 49108	14 18-845 14 18-846
350	PT LOT 13 PT LOT 51	D 30747 D 49108	1288-896 14 18-846
8003	PT LOT 49 PT LOT 50	D 49108 D 49108	14 18-844 14 18-845
351, 353	PT LOT 13 PT LOT 50 PT LOT 51	D 30747 D 49108 D 49108	1288-896 14 18-845 14 18-846


INTERESTS AND NOTIFICATIONS

SUBJECT	PURPOSE	STATUTORY REFERENCE	ORIGIN	LAND BURDENED	BENEFIT TO	COMMENTS
33b	EASEMENT (Sewerage)	SEC 167 OF THE P. & D. ACT REG 33 (b)	THIS PLAN	LOT 9000	WATER CORPORATION	
33b 1	EASEMENT (Water Supply)	SEC 167 OF THE P. & D. ACT REG 33 (b)	THIS PLAN	LOT 9000	WATER CORPORATION	
33b 2, 33b 3	EASEMENT (Water Supply)	SEC 167 OF THE P. & D. ACT REG 33 (b)	THIS PLAN	LOT 9002	WATER CORPORATION	
33c	EASEMENT (Electricity Supply)	SEC 167 OF THE P. & D. ACT REG 33 (c)	THIS PLAN	LOTS 9001, 9002 & 9003	ELECTRICITY NETWORKS CORPORATION	
33c 1	EASEMENT (Electricity Supply)	SEC 167 OF THE P. & D. ACT REG 33 (c)	THIS PLAN	LOT 9002	ELECTRICITY NETWORKS CORPORATION	
	RESTRICTIVE COVENANT	SEC 136D OF THE T.L.A	THIS PLAN & DOC	ALL LOTS EXCEPT 8003, 8004, 9000-9003	ALL LOTS EXCEPT 8003, 8004, 9000-9003	
LOTS 8003 & 8004	RESERVE FOR RECREATION	VESTS IN THE CROWN UNDER SEC 152 OF THE P & D ACT	THIS PLAN			
	NOTIFICATION	SEC 70A OF THE T.L.A	DOC	LOTS 261, 262, 283, 328 AND 329		FIRE MANAGEMENT PLAN
	NOTIFICATION	SEC 70A OF THE T.L.A	DOC	LOTS 300 & 305		TRANSPORT NOISE
	NOTIFICATION	SEC 70A OF THE T.L.A	DOC	LOTS 261, 262 & 328		TRANSPORT NOISE
	NOTIFICATION	SEC 70A OF THE T.L.A	DOC	ALL LOTS EXCEPT 8003, 8004, 9000-9003		ACCESS TO AND FROM ROWLEY ROAD

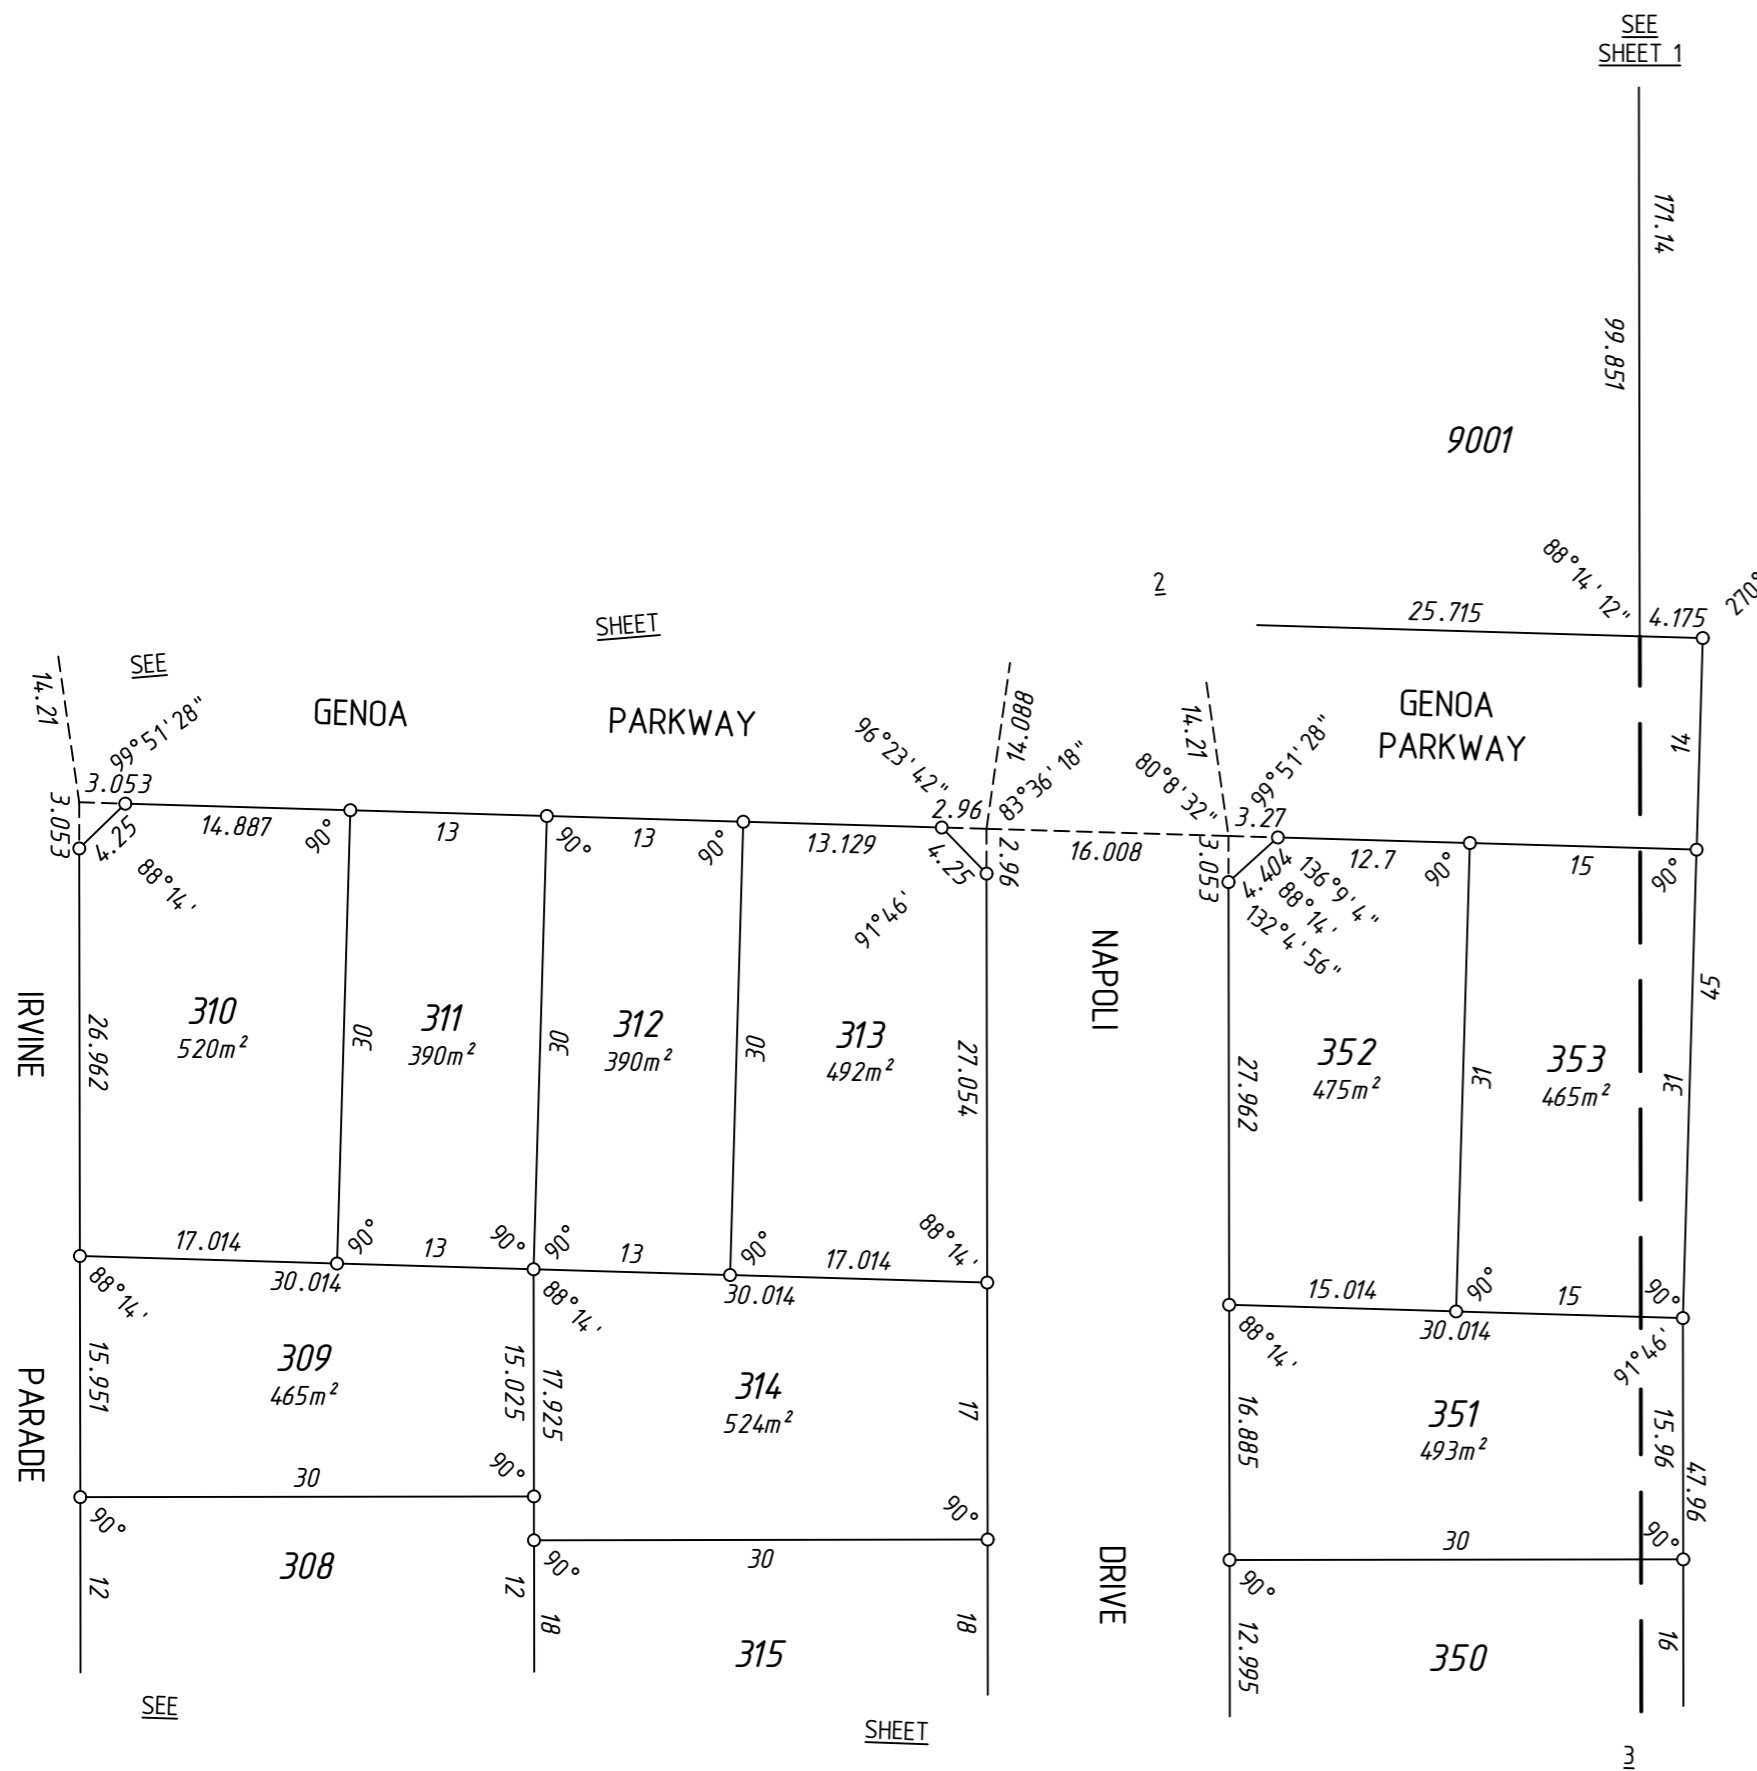

SURVEY CARRIED OUT UNDER REG 26A
SPECIAL SURVEY AREA GUIDELINES
SEE SURVEY SHEETS FOR SURVEY INFORMATION
USE ONLY THE SURVEY SHEET/S WHEN DETERMINING
THE TRUE FINAL POSITION AND TYPE OF ALL SURVEY
MARKS PLACED PERTAINING TO THIS PLAN.

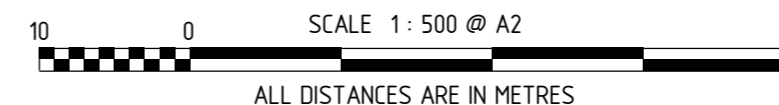




MNG Ref: 96326dp-016j


FINAL

LICENSED SURVEYOR

DATE



GOVERNMENT OF
WESTERN AUSTRALIA



Landgate

DEPOSITED PLAN

405098

SHEET 04 OF 04 SHEETS
VERSION 1